


| | | | |
|--------------|--|--|--|
| REVISIONS BY | | | |
| | | | |
| | | | |
| | | | |


ORTIZ RESIDENCE
 21 CALLE LEMITA, SANTA FE N.M.

DRAWING
 ESTER
 DATE
 12/11/06
 SCALE
 1/8"=1'
 SHEET
 60f7

BUILT-RIGHT CON. L.L.C.

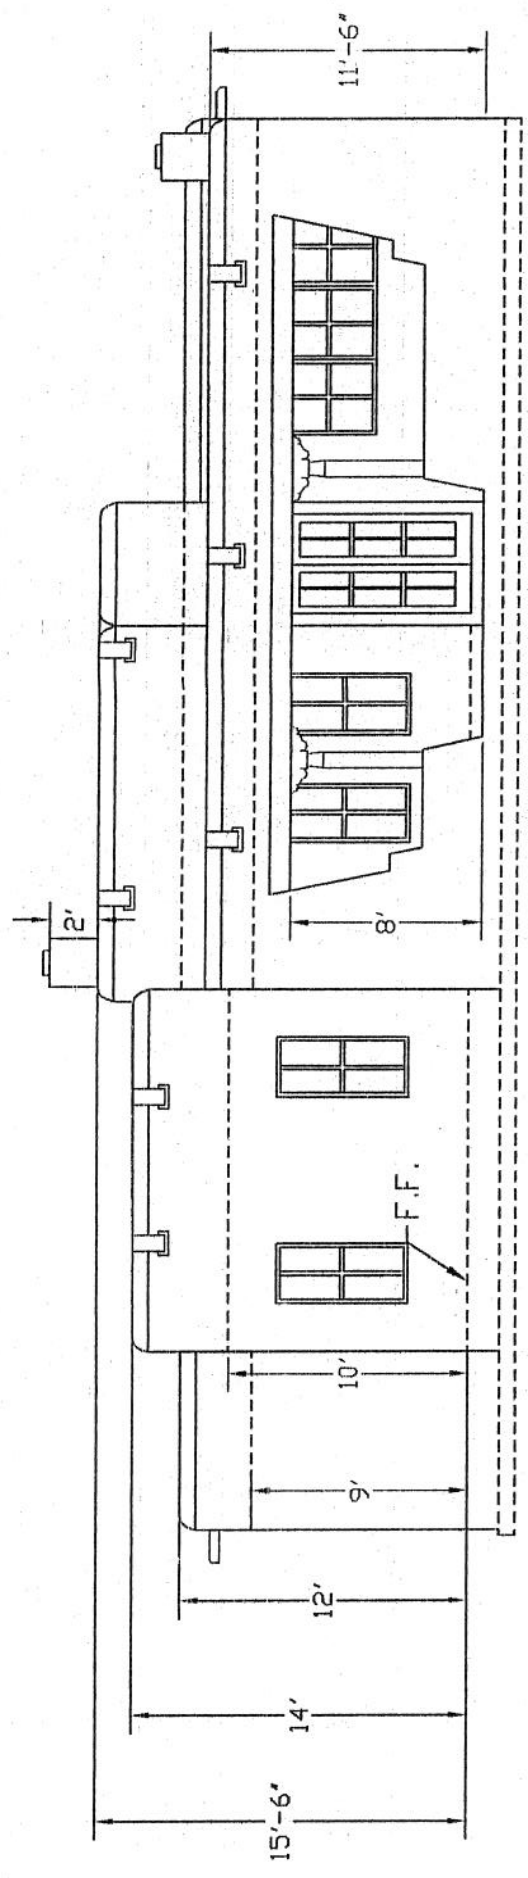

EAST SIDE

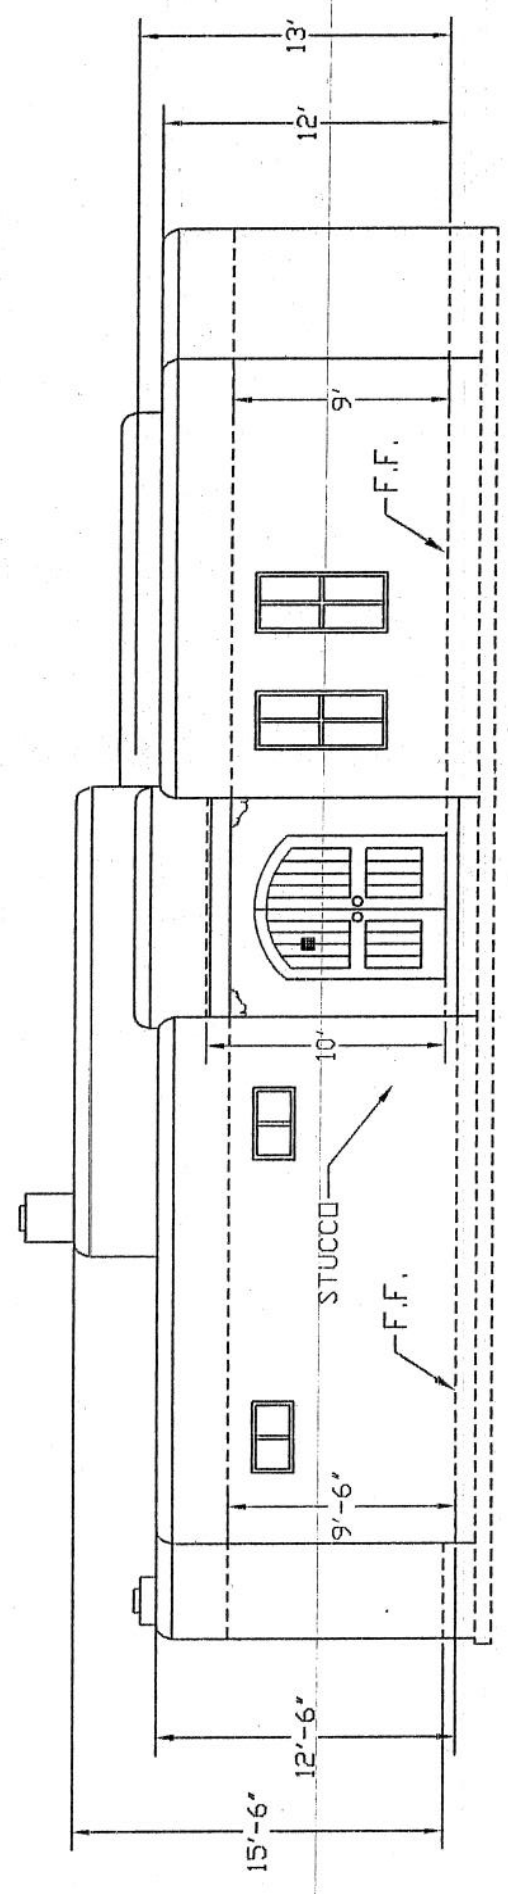


WEST SIDE

| REVISIONS BY | DATE | DESCRIPTION |
|--------------|------|-------------|
| | | |
| | | |
| | | |


ORTIZ RESIDENCE
21 CALLE LEMITA, SANTA FE, N.M.

DRAWING
EST. 11/14
DATE
12/11/06
SCALE
1/8"=1'
SHEET
7 of 7

BUILT-RIGHT CON. L.L.C.

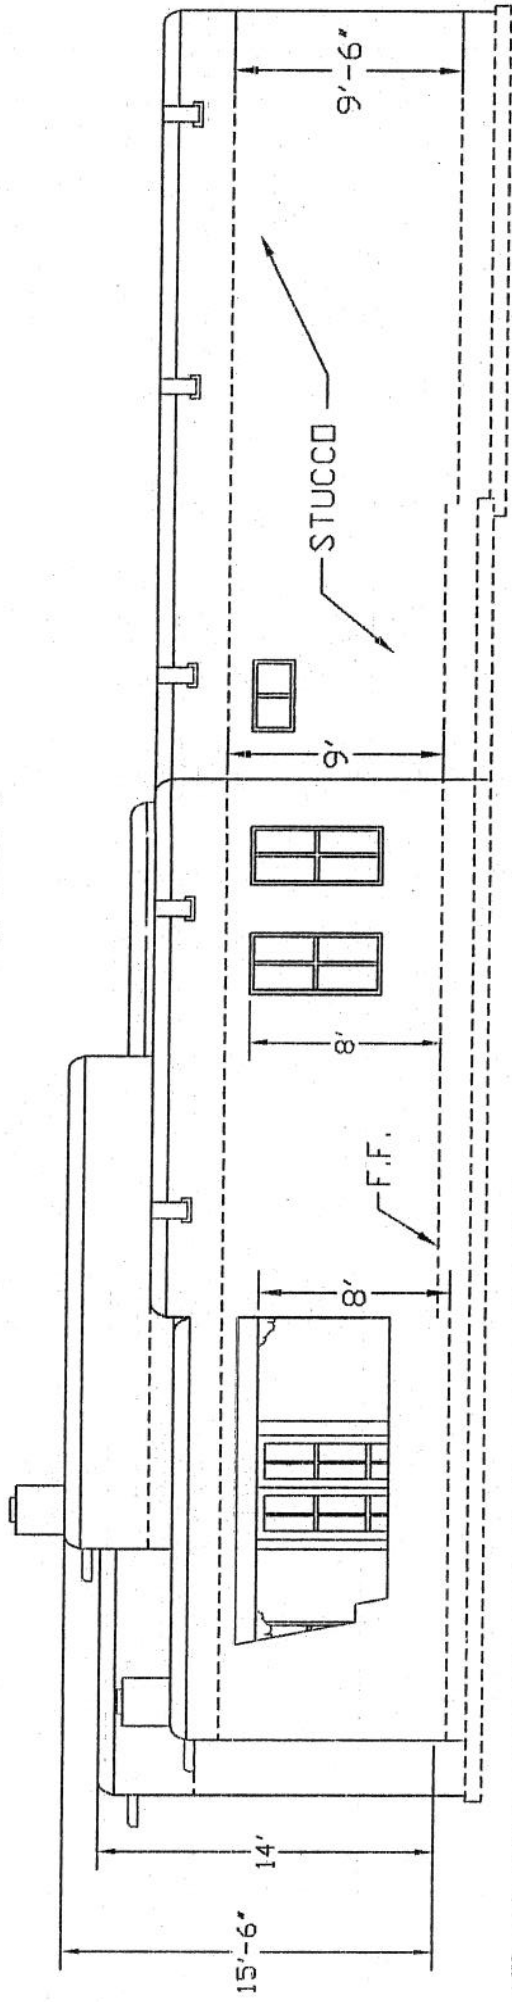

NORTH SIDE

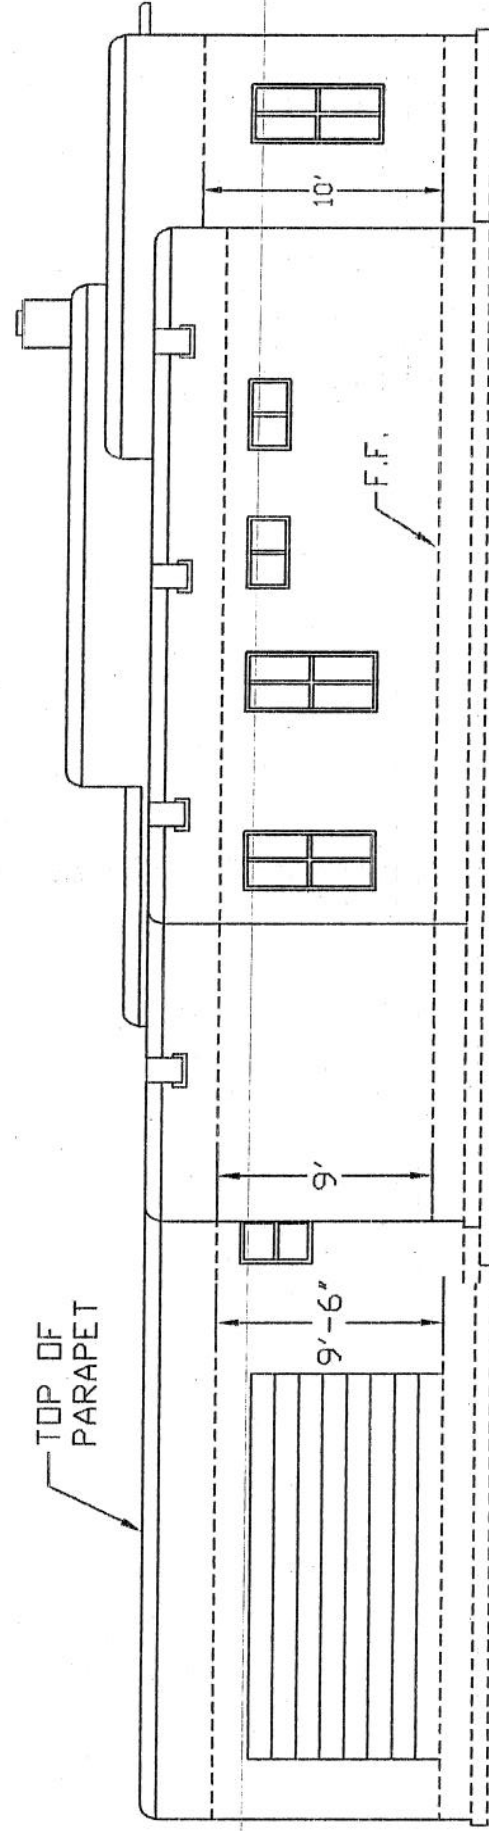

SOUTH SIDE